


Plan and section of Donald Judd's first outdoor concrete sculpture. Untitled (1971) drawn by contractor "DRP" of Louis E. Lee Company, New Canaan, CT on June 3, 1971, revised June 7, 1971 Source: Philip Johnson Glass House Archives Art © Judd Foundation

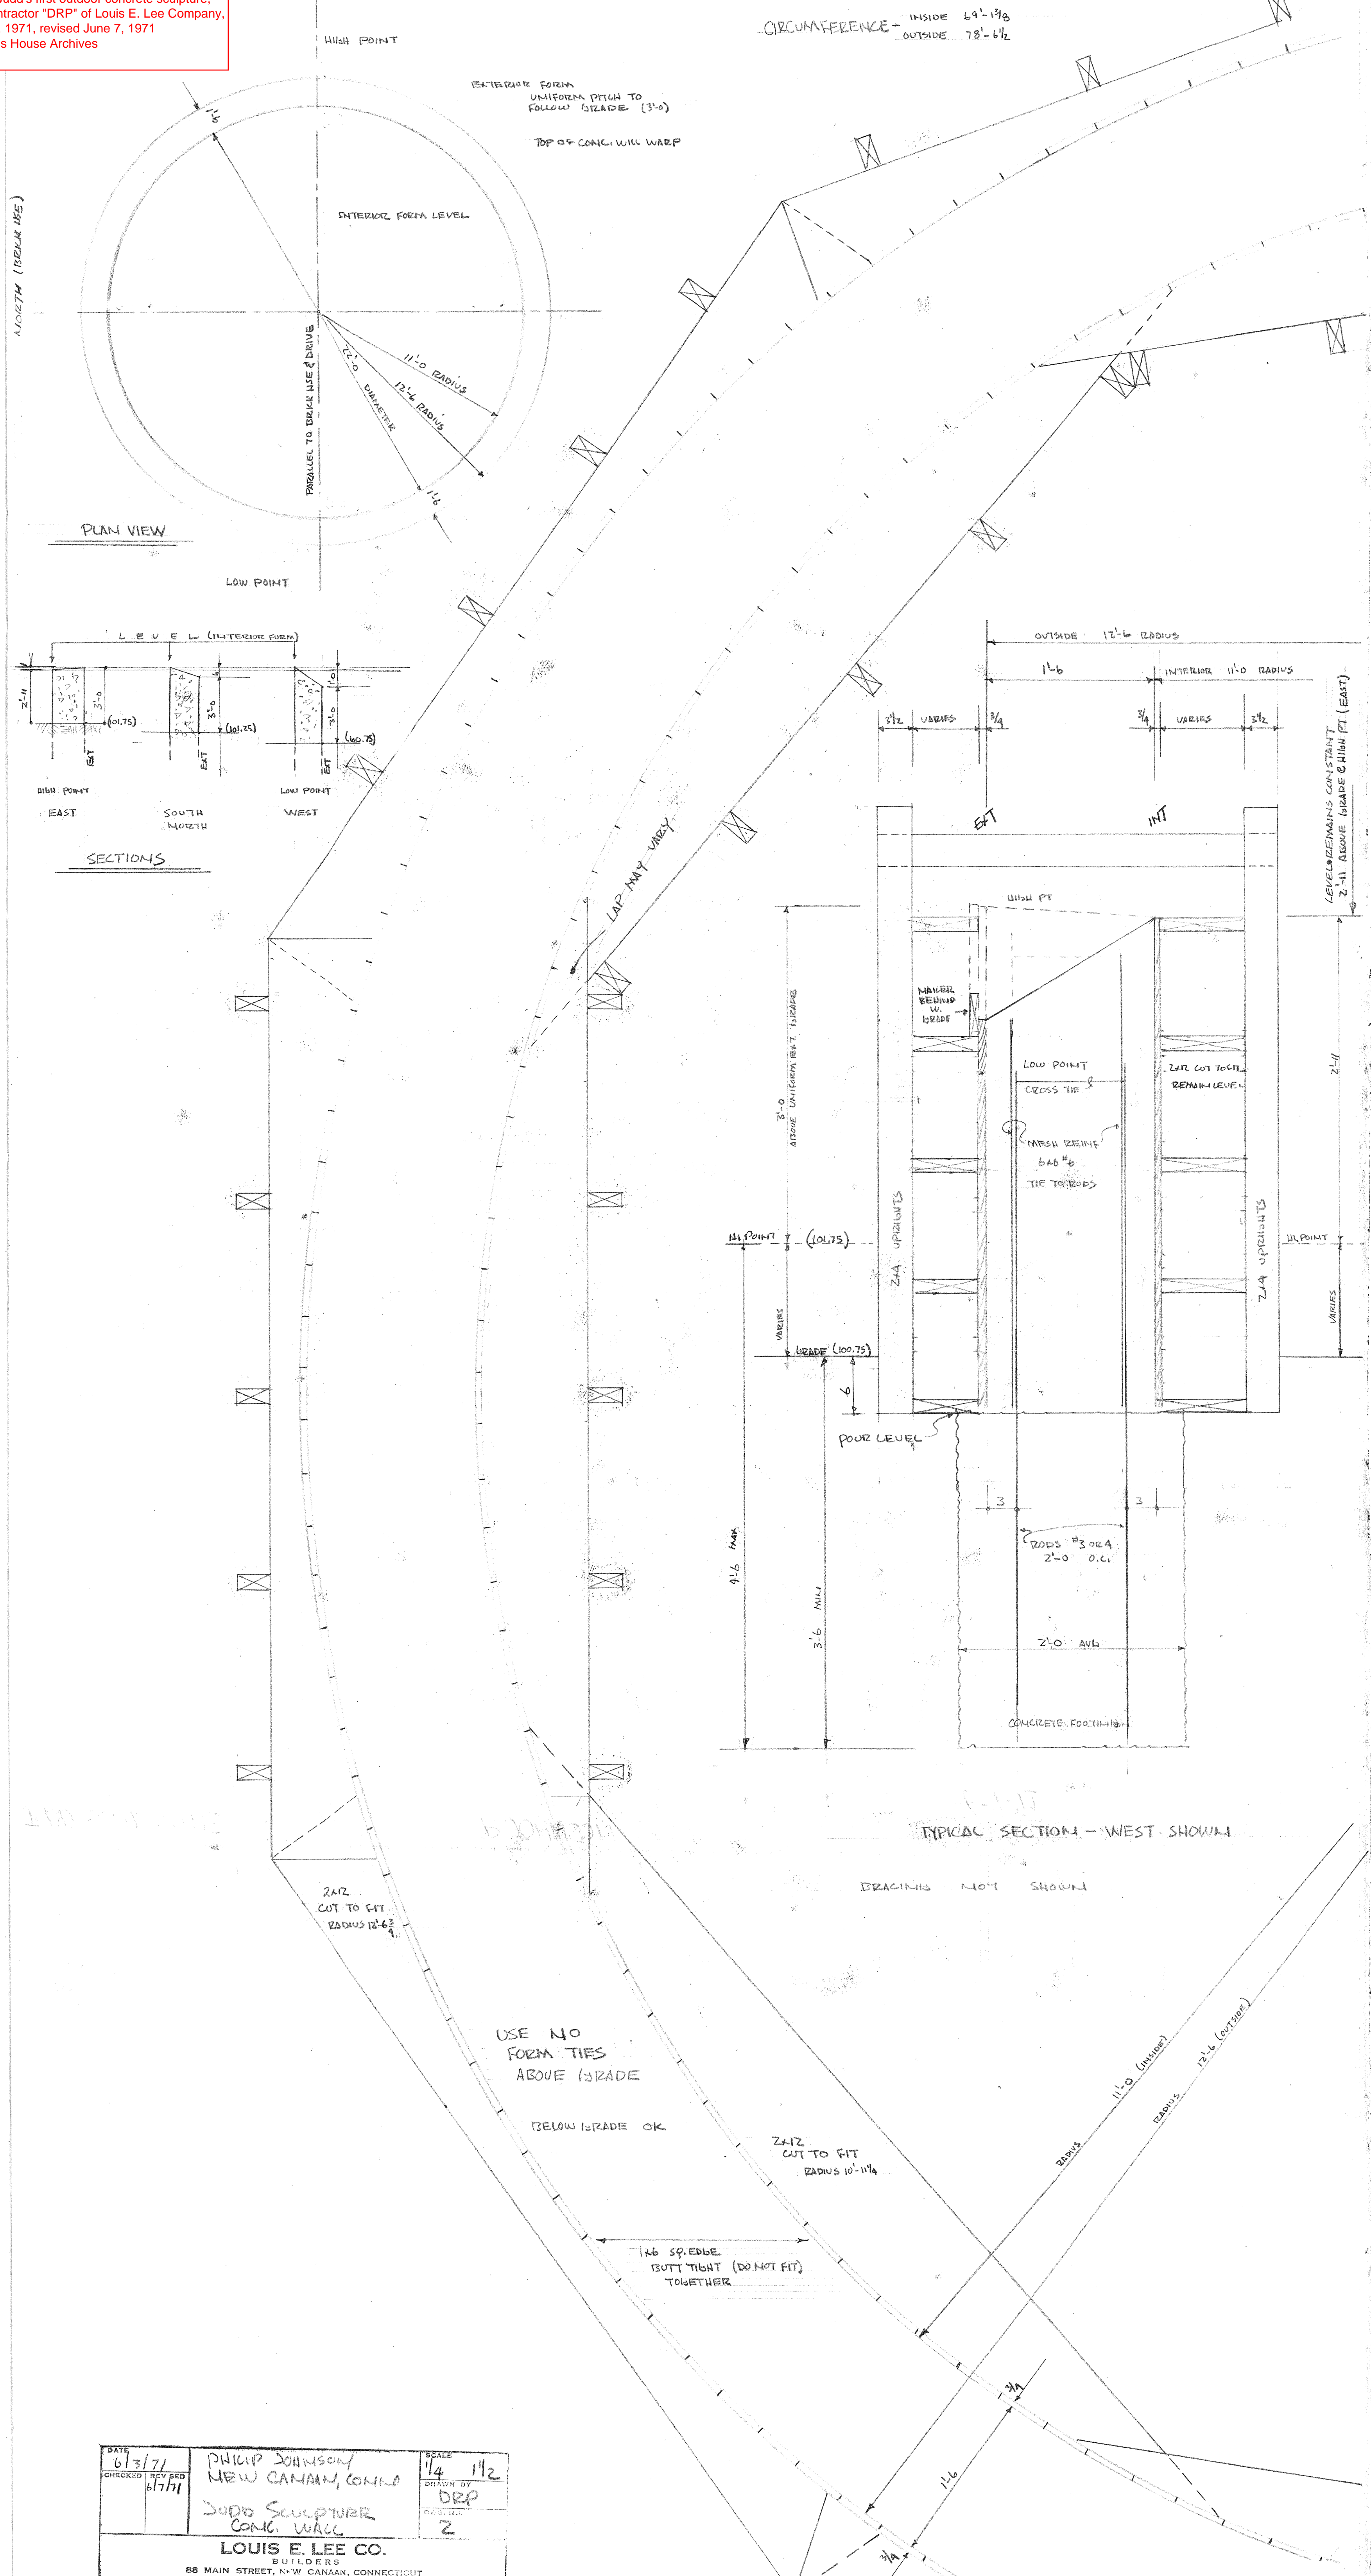

DATE 6/3/71	PHILIP JOHNSON NEW CANAN, CONN.	SCALE 1/4" = 1'-0"
CHECKED 6/7/71	JUDD SCULPTURE CONC. WALL	DRAWN BY DRP
	LOUIS E. LEE CO. BUILDERS	2
88 MAIN STREET, N-W CANAN, CONNECTICUT		